


# KATAHDIN ENERGY COMMONS

(267 ACRES)

BUSINESS	EMPLOYEES
SALE HALL	2
PLANT HALL	2
BOILER PLANT	4
KOA	2
PELLET MILL	2
BOTTLING PLANT	
OFFICE BUILDING	
GREEN HOUSE	
ECO PARK LODGE	
AIRPORT	
PARK MAINTENANCE	

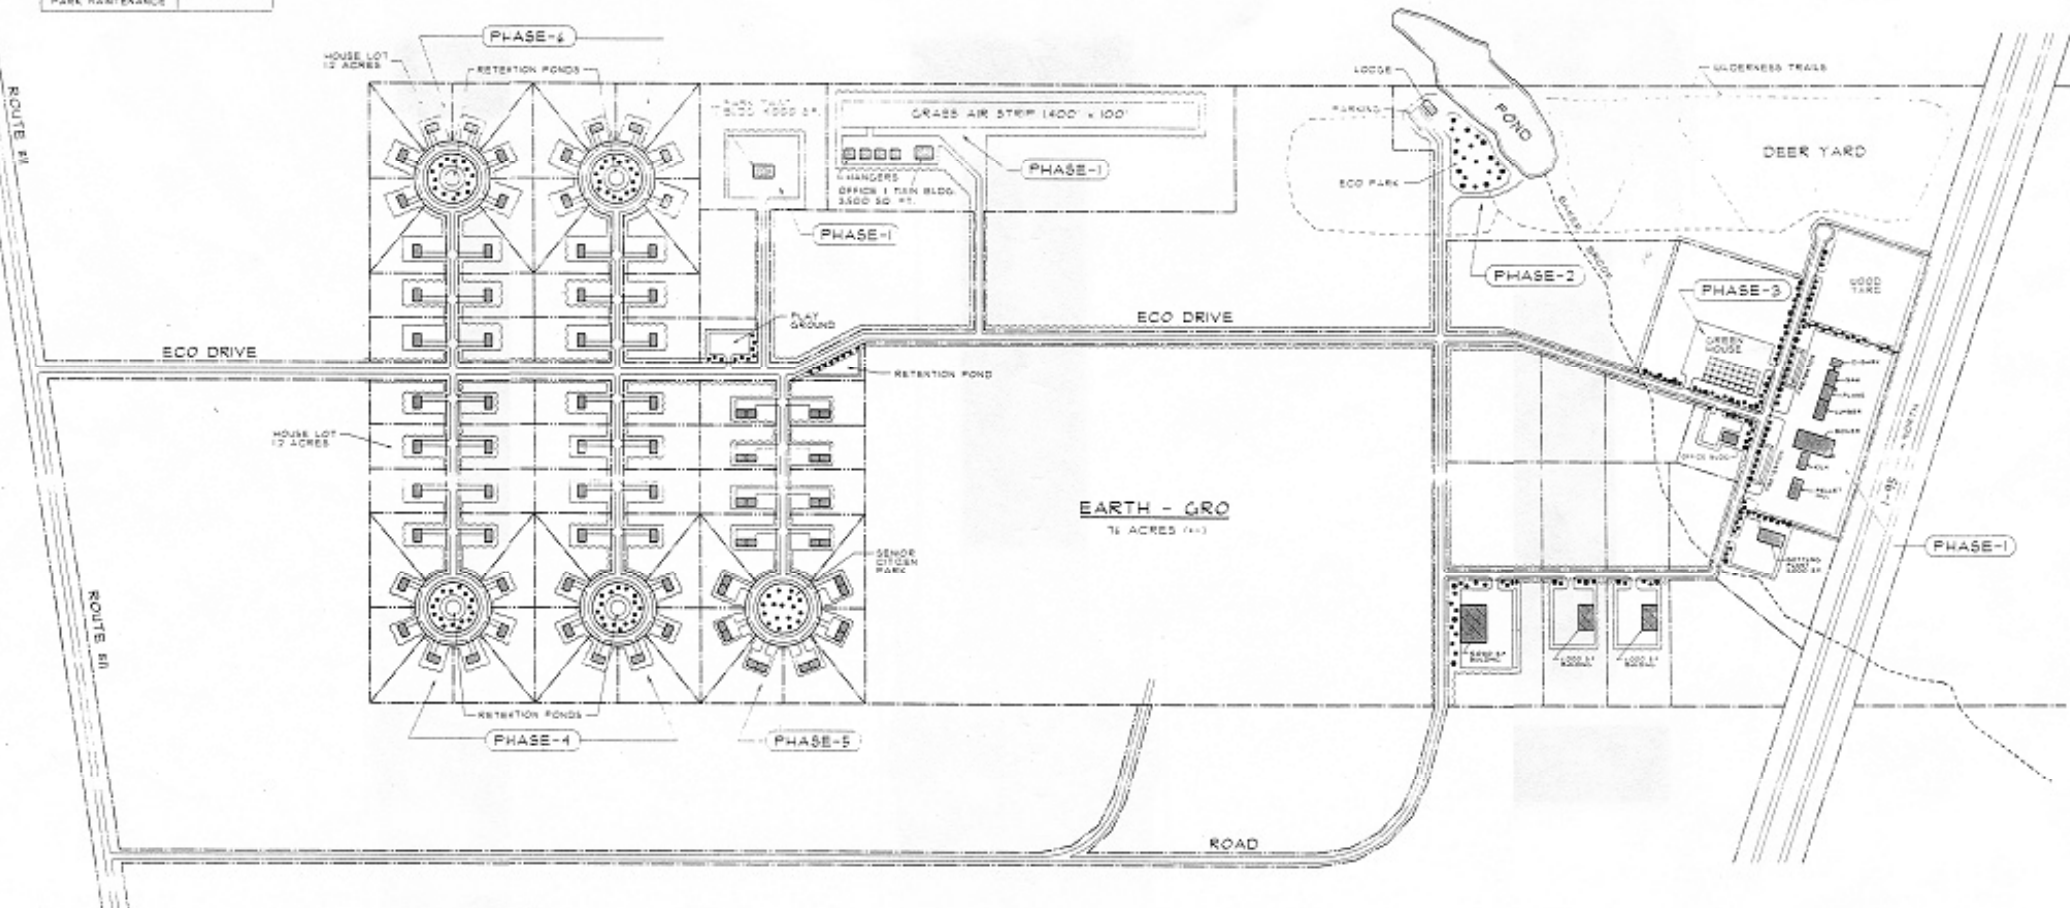

SITE DEVELOPMENT PLAN  
SCALE: 1" = 500'

PRELIMINARY PLAN

NO.	DATE	BY	CHK.
1			
2			
3			
4			
5			

KATAHDIN ENERGY  
COMMONS  
MEDWAY, MAINE

DATE: 02/14/04  
DRAWN BY: S.M.G.  
SCALE: As Shown

**SMG**  
DRAFTING SERVICES  
10 BETHLEHEM RD. BANGOR, ME 04401  
PHONE: 360-698-1181 CELL: 360-698-8000  
E-MAIL: ssmg@smgdrafting.com

C-1